


# BRICTEC SYSTEMS

BRICK SLIP TRACKER BOARD

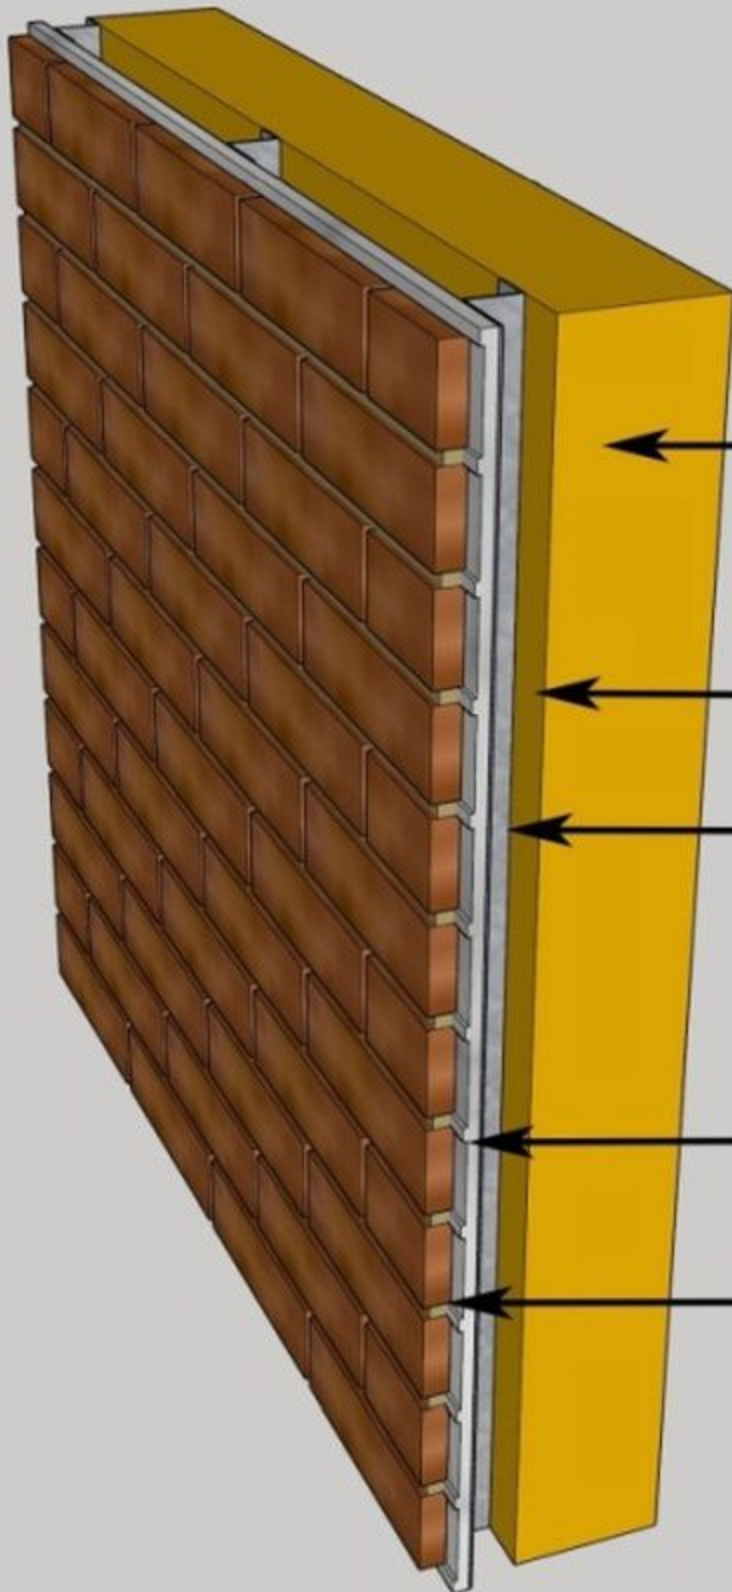

Wall Substrate  
Masonry / Timber / Metal

Breather Membrane


Rainscreen Cavity  
& Support System  
(helping hands)

SlipBacker Board

Brick slips


# BRICTEC SYSTEMS


BRICK SLIP TRACKER BOARD

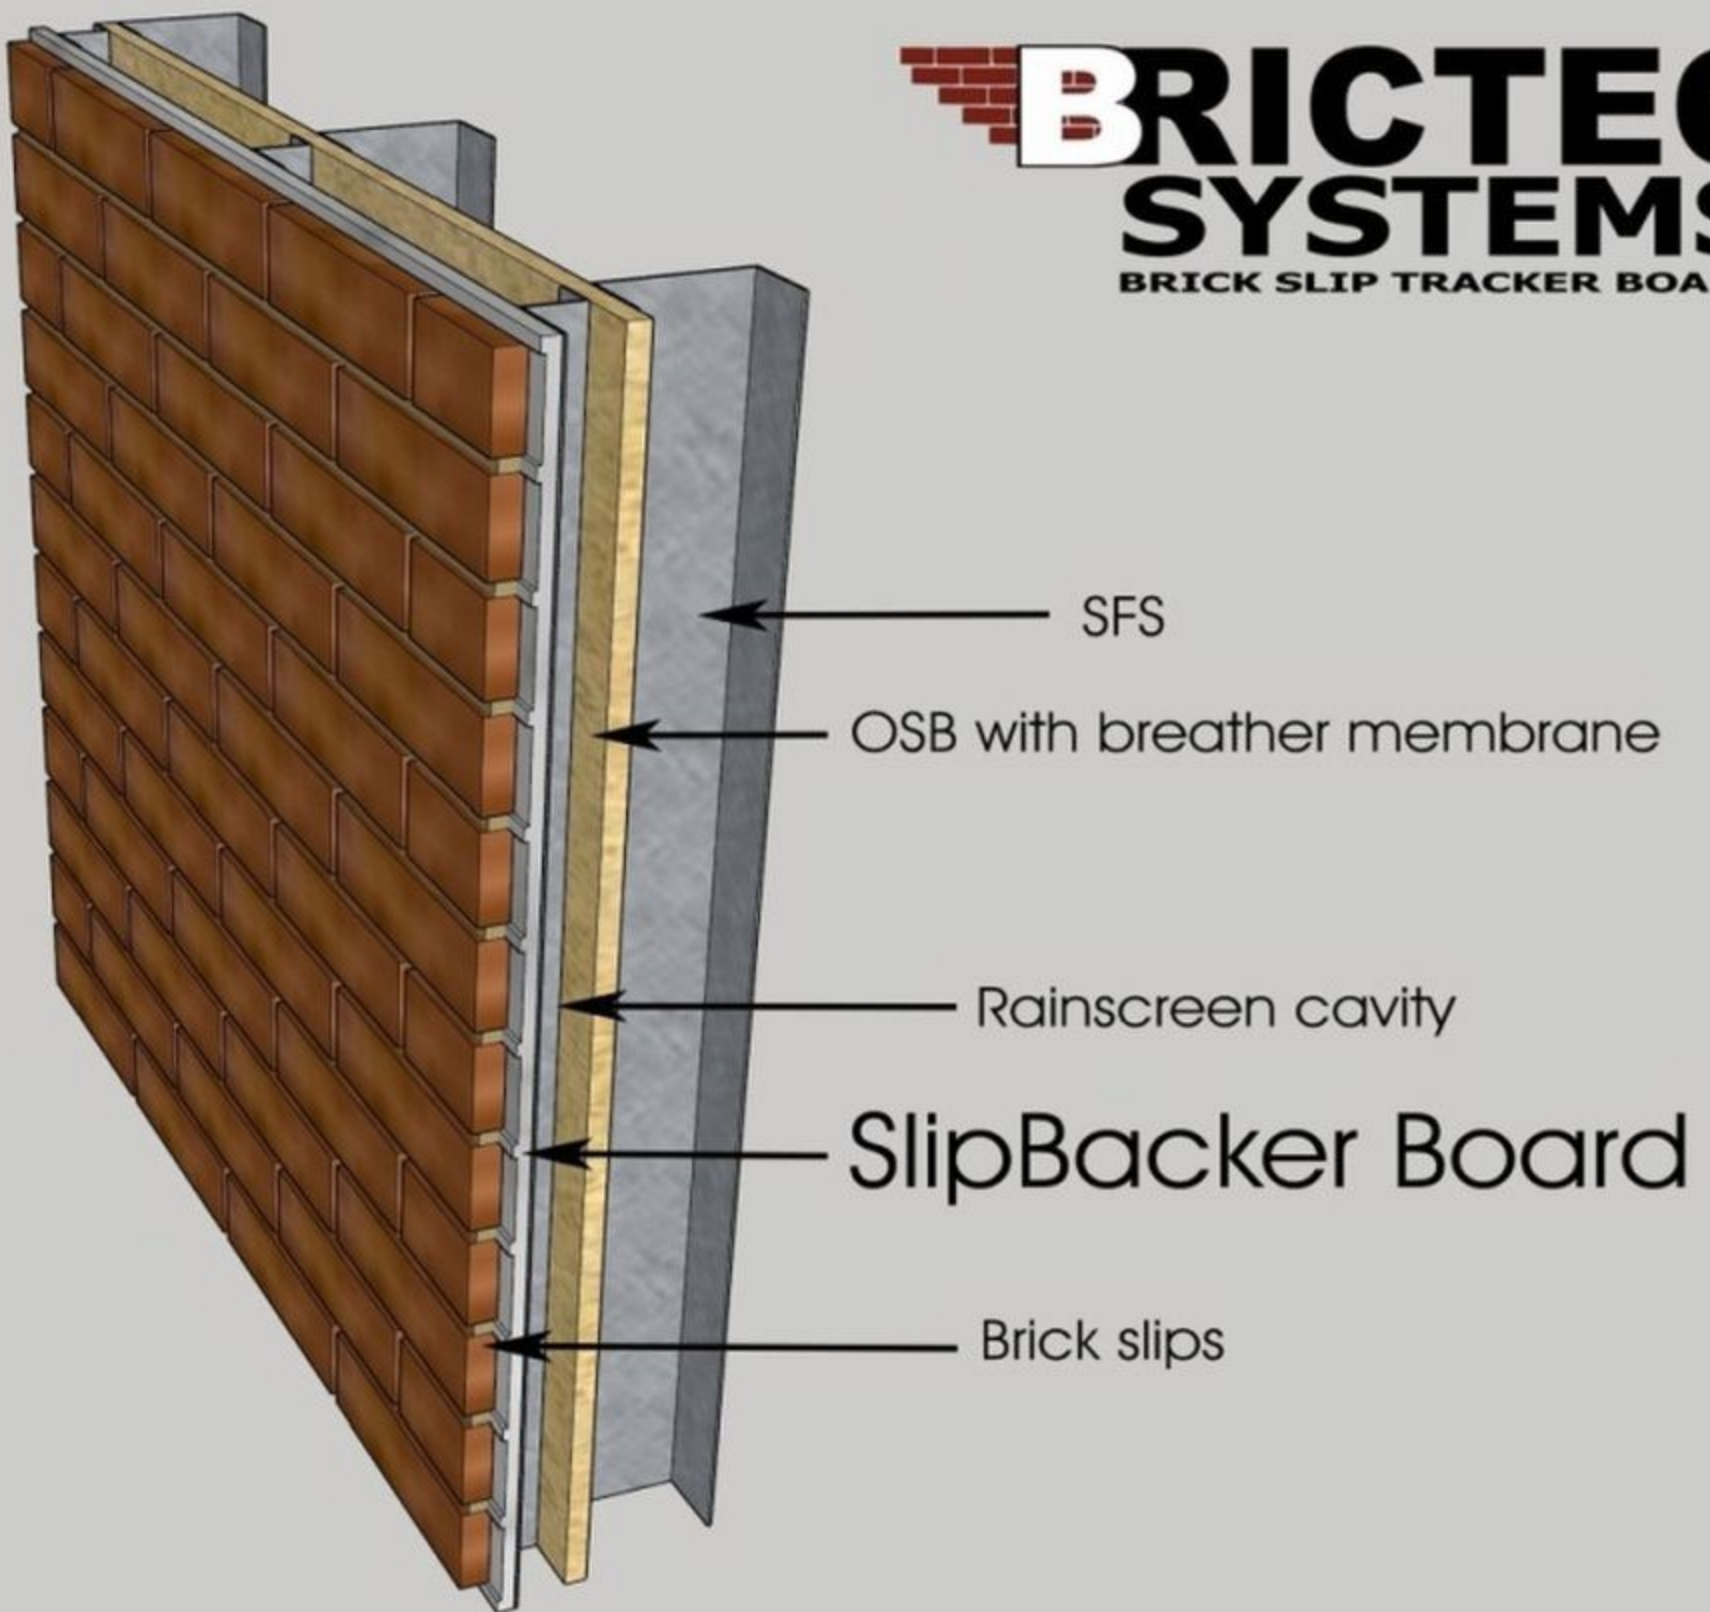


# BRICTEC SYSTEMS

BRICK SLIP TRACKER BOARD

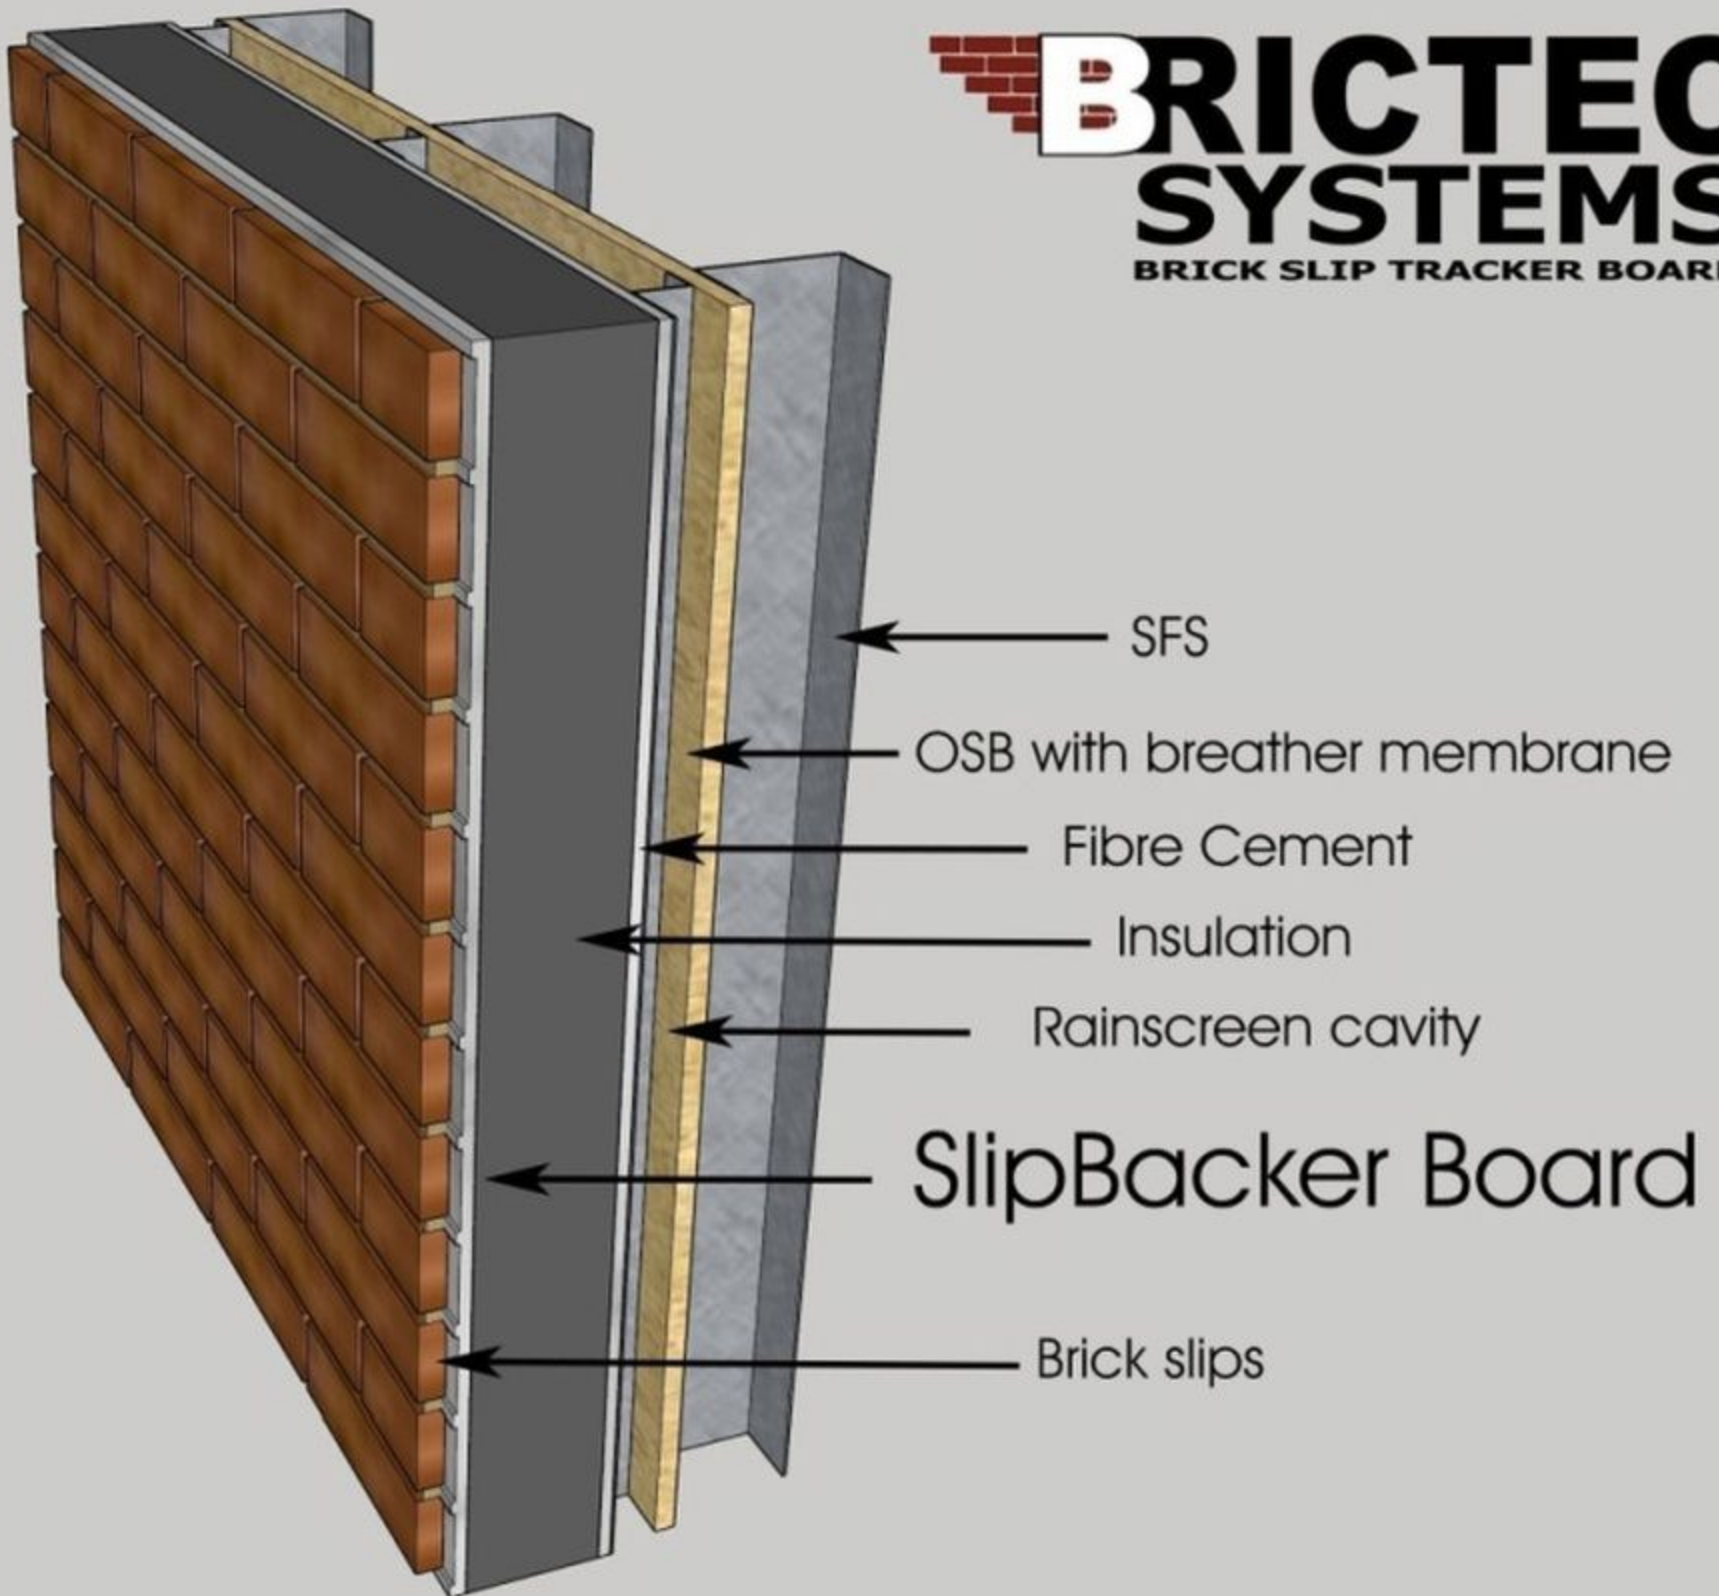


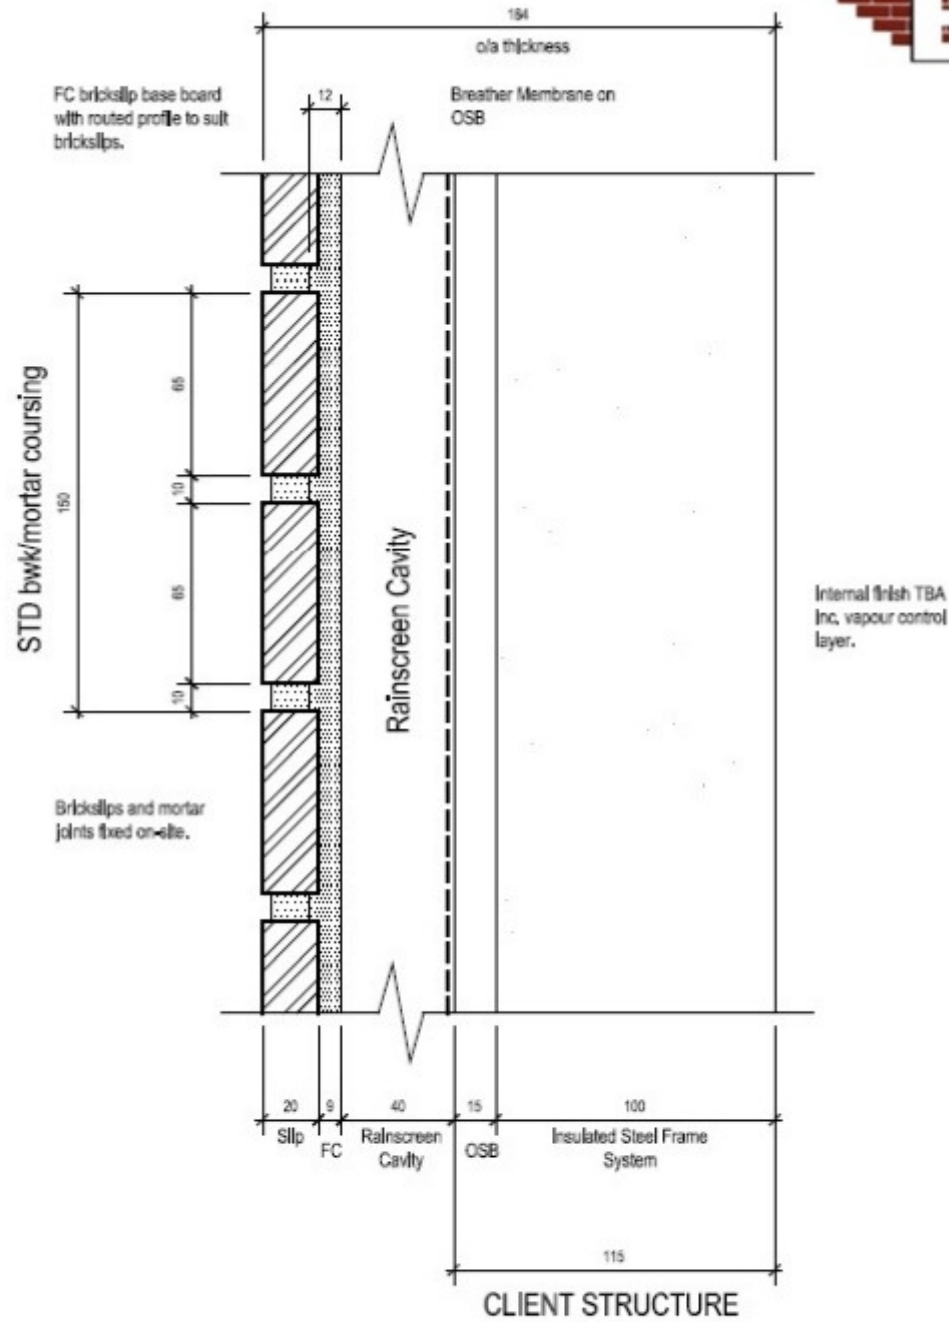

1:2 @ A3

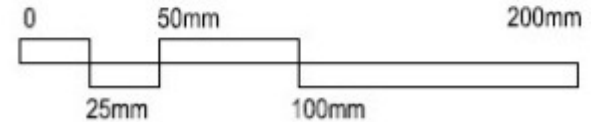

EXTERNAL WALL DETAIL

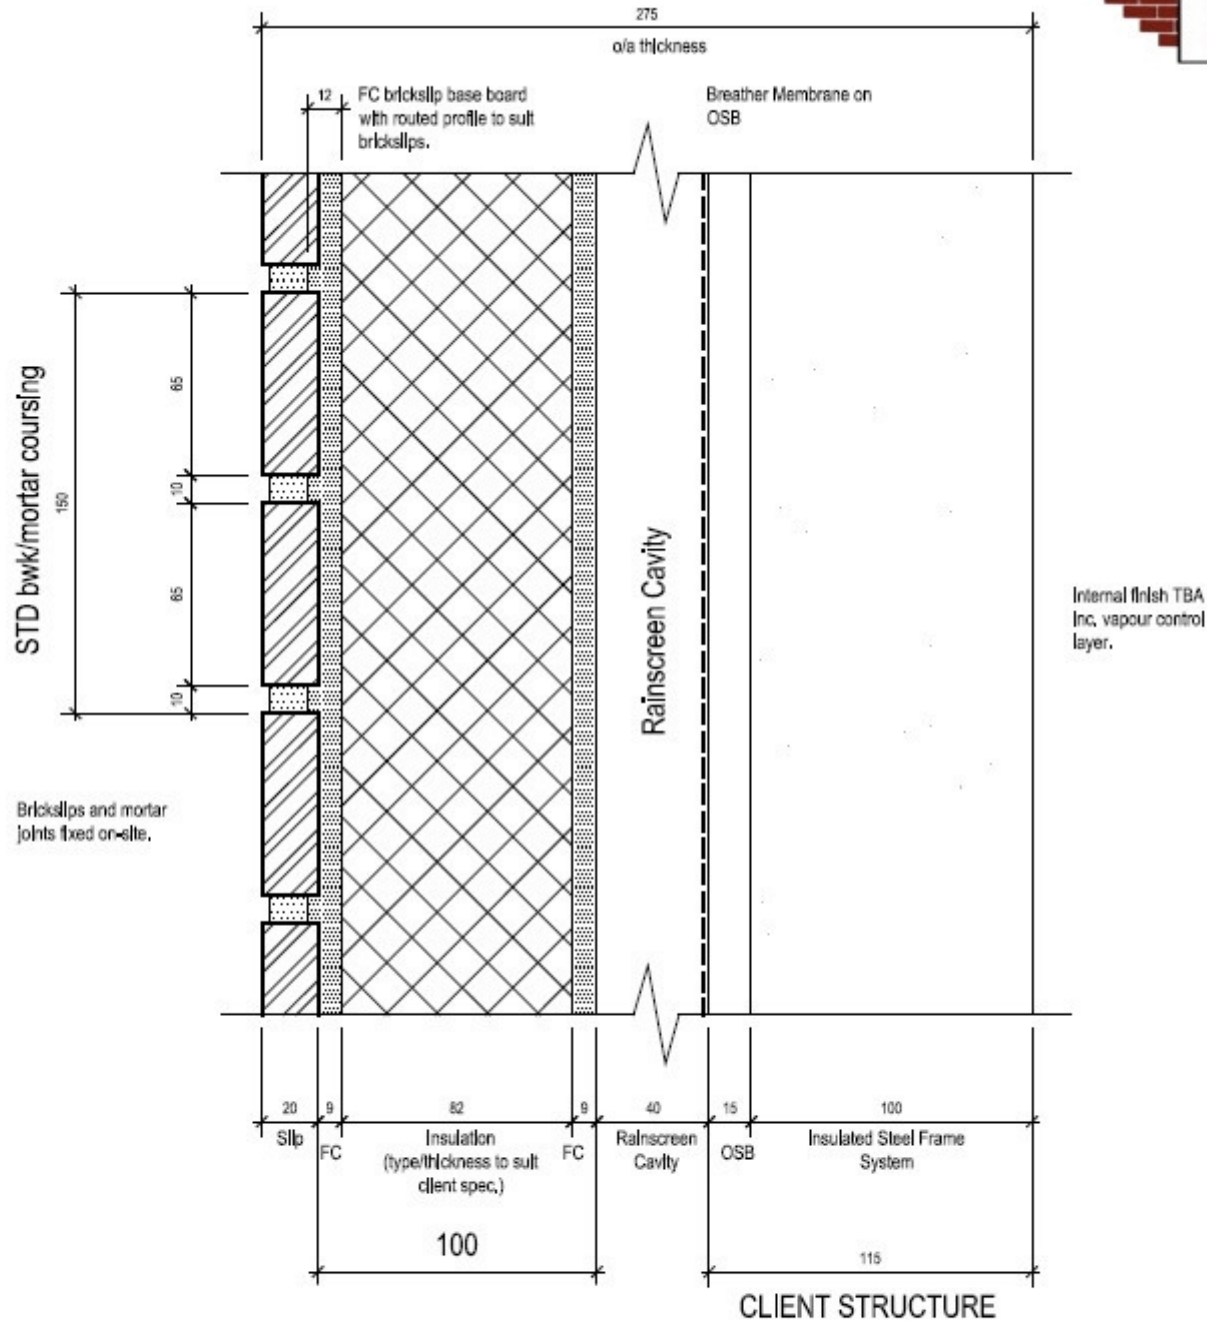

EXTERNAL WALL DETAIL

1:2 @ A3

